

CARTER + CO



34 Kilduff Street Watson ACT

4 3 2


This beautiful house and land package located in the ever-popular Inner North suburb of Watson is perfect for your growing family. This is a rare opportunity for you and your family to enjoy the lifestyle benefits of a new luxury home in an established suburb close to all of Canberra best amenities. Within minutes of the Dickson shopping precinct and the Canberra CBD you have everything you need right at your doorstep. Easy access to Canberra's new light rail makes your commute even more convenient.

The Exquisite architectural design of this 4-bedroom home, boasting a total of 236.3 m2 (approx.) living, two living areas, home office/rumpus, state of the art kitchen, outdoor alfresco entertaining area and swimming pool, is second to none. The logical design of this home makes it ideal for entertaining your friends and family whilst also providing comfortable and cosy family living.

Building Size : 236.3 sqm
Land Size : 402 sqm
View : <https://www.carterandcoagents.com.au/sale/act/inner-north/watson/residential/house/5828575>



James Carter
02 6176 3443

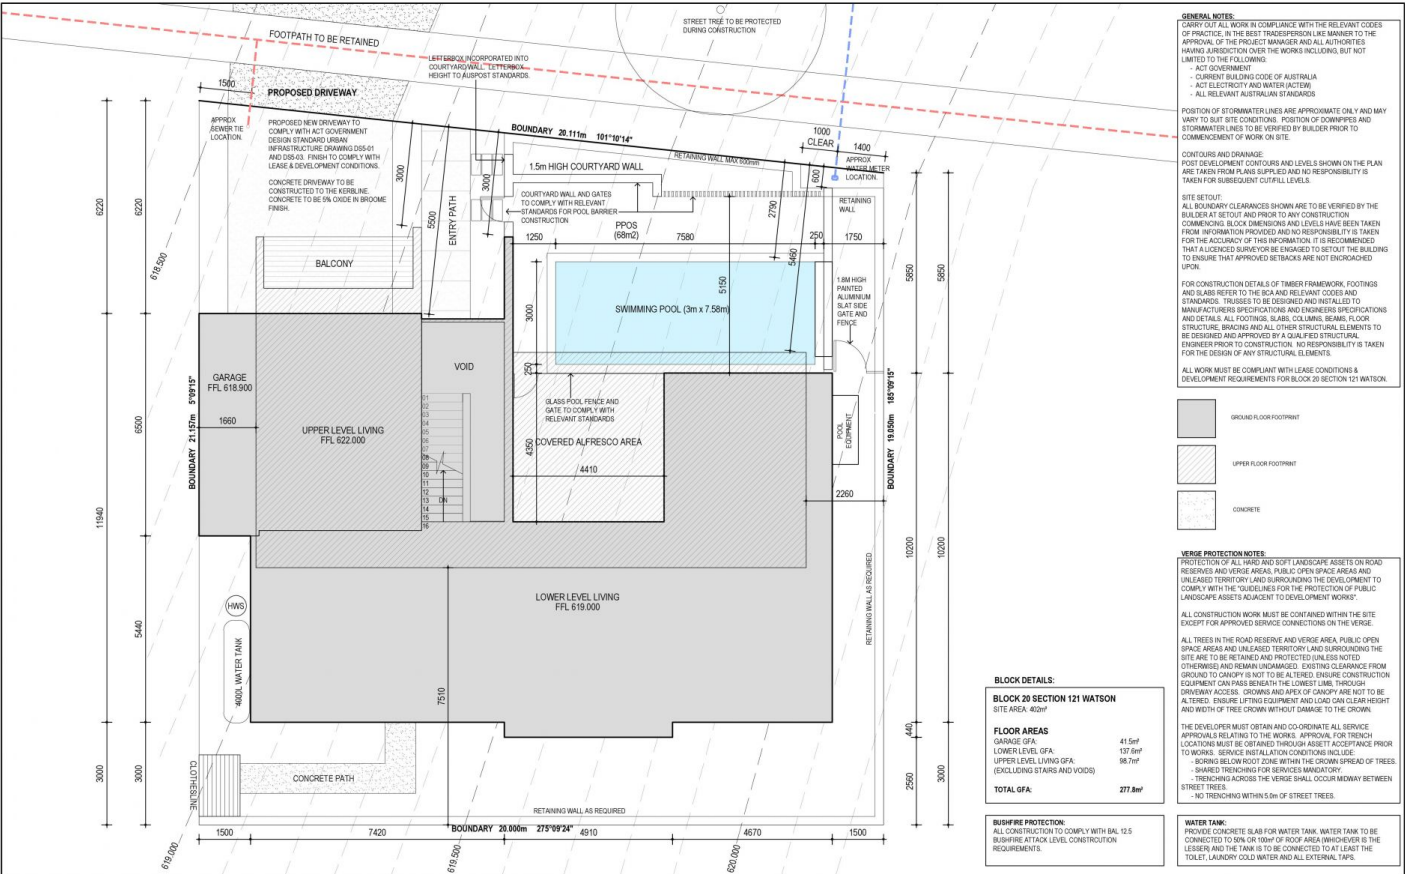

ACE BUILDING	DRAWING TITLE	SITE PLAN		PROJECT ARCHITECT	ALACH	CONSULTANT	REVISED	REV	DESCRIPTION		DRAWN	DATE	NOTES							
									ALACH	REVISED										
									ALACH	REVISED										
BLOCK 20 SECTION 121 WATSON NEW RESIDENCE	SCALE	1:100(A3)		DRAWN	ALACH	NOTES		REV	DESCRIPTION		DRAWN	DATE	NOTES							
Copyright © 2019 by heyward lance architecture pty ltd. Reproduction of this design without consent is a breach of copyright. All rights reserved. 101 any way can be used in a development of copyright.																				

heyward lance architecture

